


Skelton Casa Custode e Uffici Piano Primo

The symbol of replace judgment

Symbol	Definition
#1	Standard
#2	Usable (Unit performance will be affected.)
#3	Usable (Refrigerant charge will be limited.)
#4	Usable (Piping length will be limited.)
#5	Piping length and vertical separation will be limited.

PIPING LIST	
SYMBOL	BRANCH PIPE MODEL NAME
J1	CMY-Y200VBK2
J2	CMY-Y302S-G2
J3	CMY-Y102LS-G2
J4	CMY-Y102SS-G2
J5	CMY-Y202S-G2
J6	CMY-Y62-G-E
SYMBOL LIQUID PIPE/GAS PIPE SIZE	
P1	12.7 / 28.58
P2	12.7 / 28.58
P3	6.35 / 9.52
P4	19.05 / 34.93
P5	9.52 / 22.2
P6	15.88 / 28.58
P7	6.35 / 12.7
P8	9.52 / 19.05
P9	9.52 / 15.88
P10	12.7 / 28.58

Address Additional Refrigerant

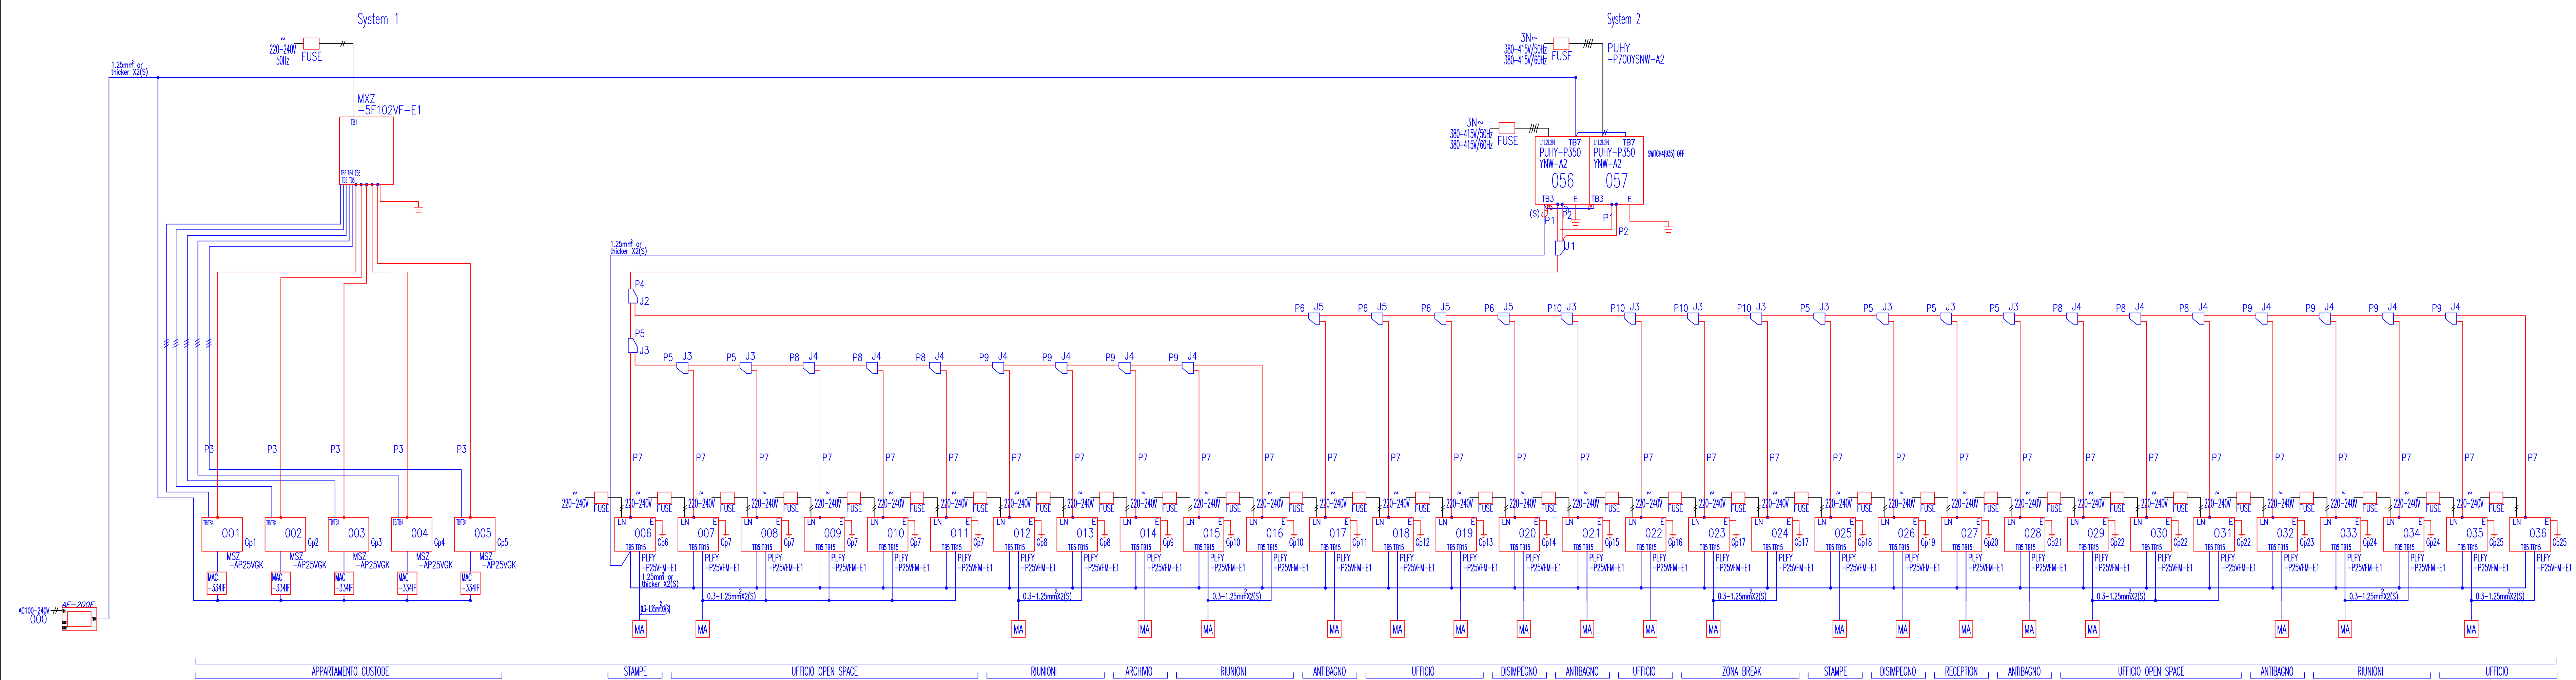


Skelton Uffici Piano Terra

The symbol of replace judgment

Symbol	Definition
#1	Standard
#2	Usable (Unit performance will be affected.)
#3	Usable (Refrigerant charge will be limited.)
#4	Usable (Piping length will be limited.)
#5	Piping length and vertical separation will be limited.

PIPING LIST	
SYMBOL	BRANCH PIPE MODEL NAME
J1	CMY-Y100VBK3
J2	CMY-Y202S-G2
J3	CMY-Y102LS-G2
J4	CMY-Y102SS-G2
J5	CMY-Y62-G-E
SYMBOL LIQUID PIPE/GAS PIPE SIZE	
P1	9.52 / 22.2
P2	9.52 / 22.2
P3	15.88 / 28.58
P4	9.52 / 22.2
P5	6.35 / 12.7
P6	9.52 / 19.05
P7	9.52 / 15.88
P8	6.35 / 9.52

Address Additional Refrigerant

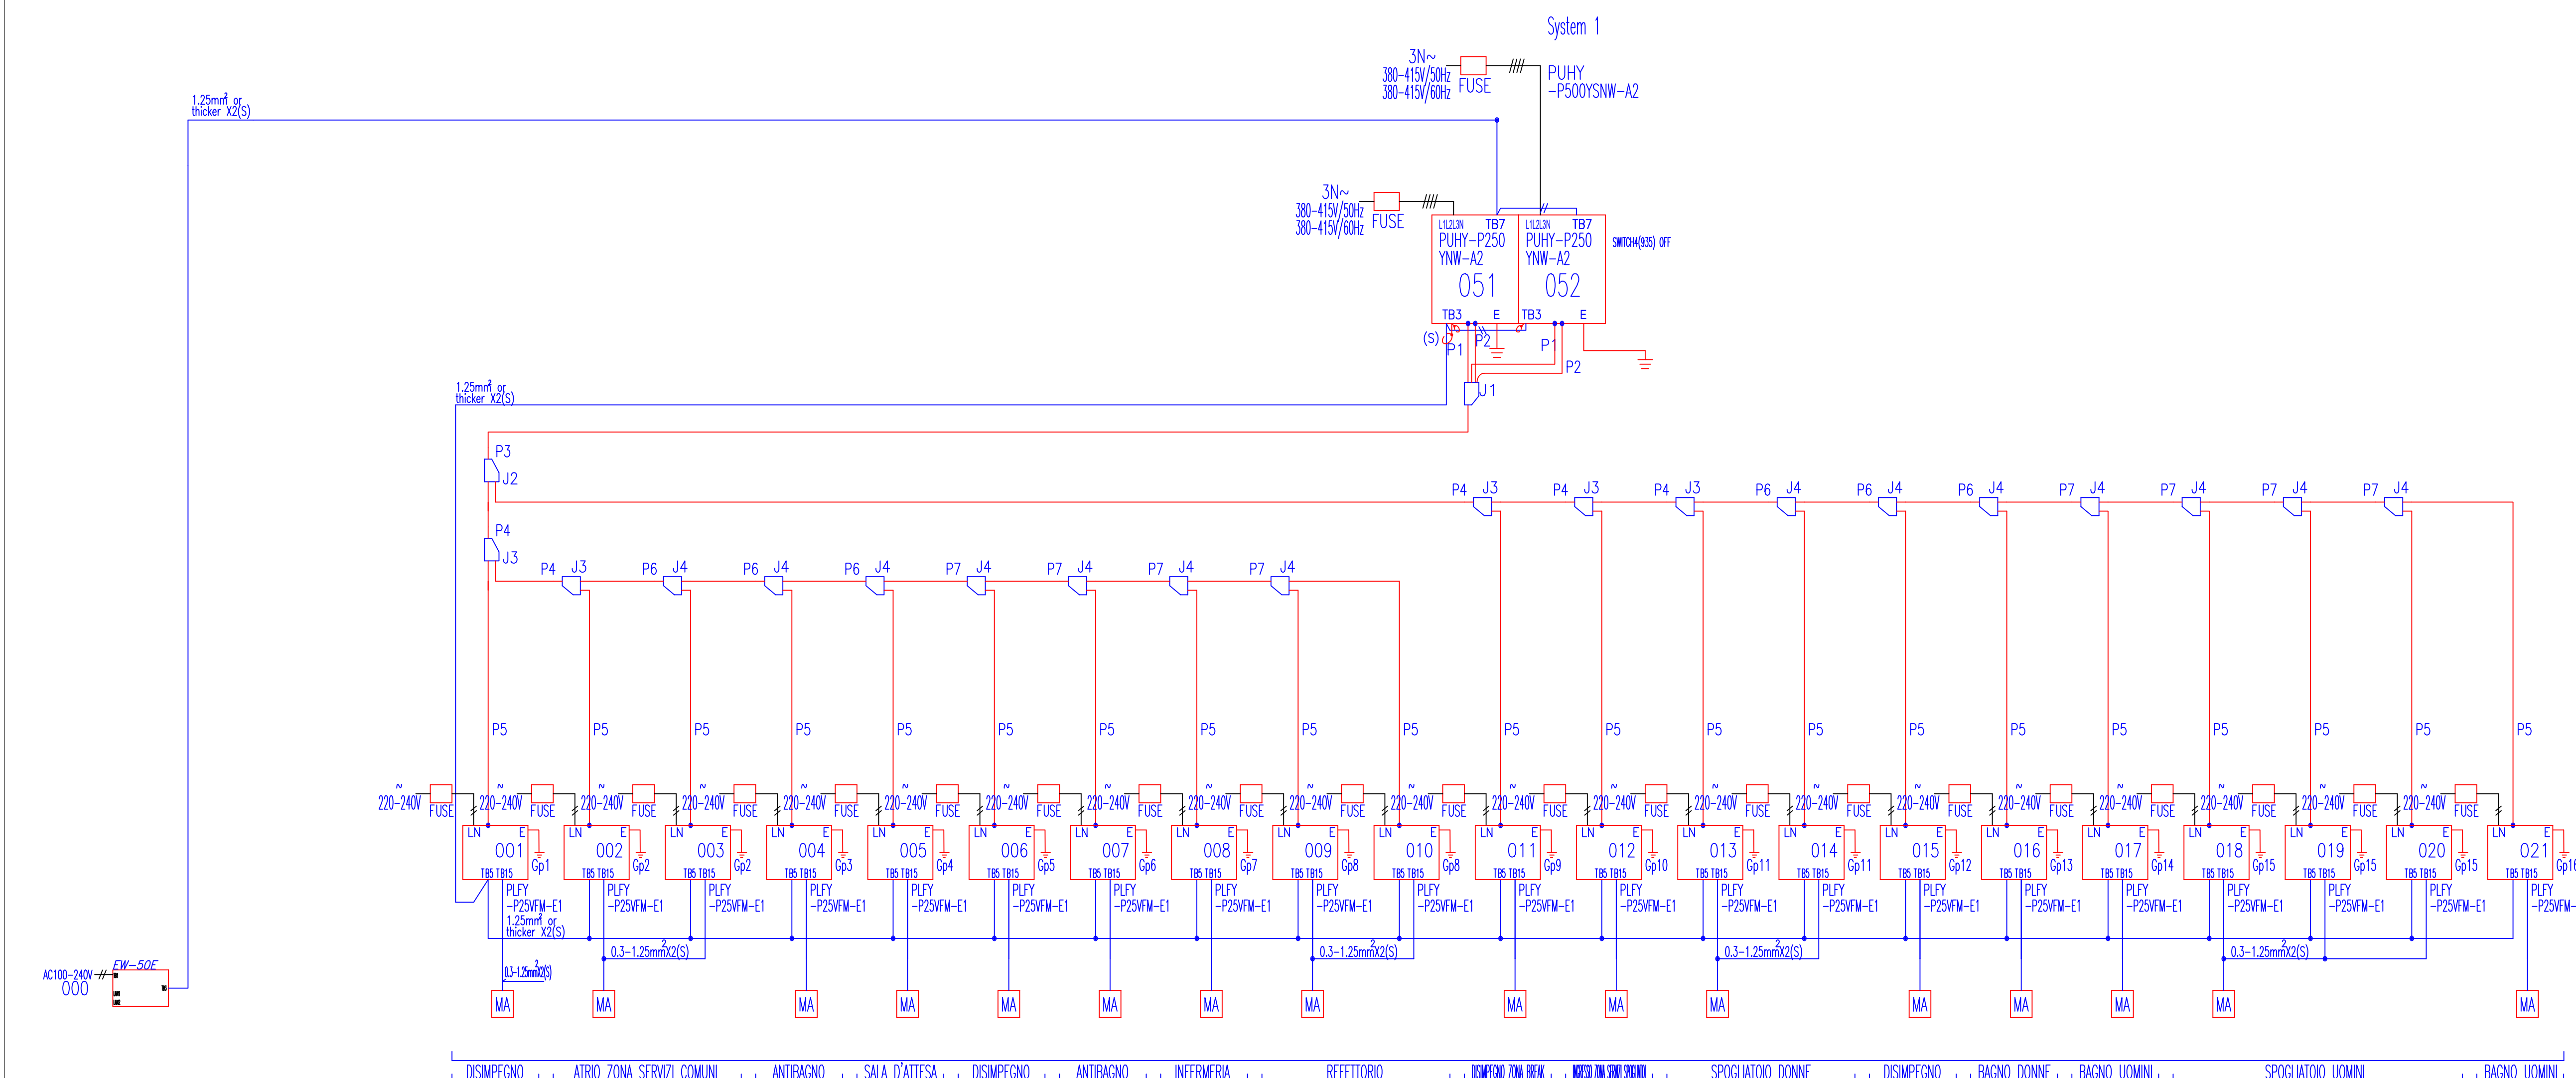

IMPPIANTO DI CLIMATIZZAZIONE
UFFICI E CASA CUSTODE - PIANO TERRA E PIANO PRIMO

COMMESSA: 23P08 D HC 014 GA - 00

PROGETTO: Project

TITOLO DOCUMENTO: Document Title

REVISIONI:

NO.	DATA	DESCRIZIONE	DESCRIZIONE	Disegnato	Appr. by
00	2024/03/22	Prima emissione			

SCALE: Scale F.S.

Techbau
Engineering & Construction

The property of this drawing is reserved according to law. Any reproduction or utilization of this drawing without the written consent of the author is prohibited.