

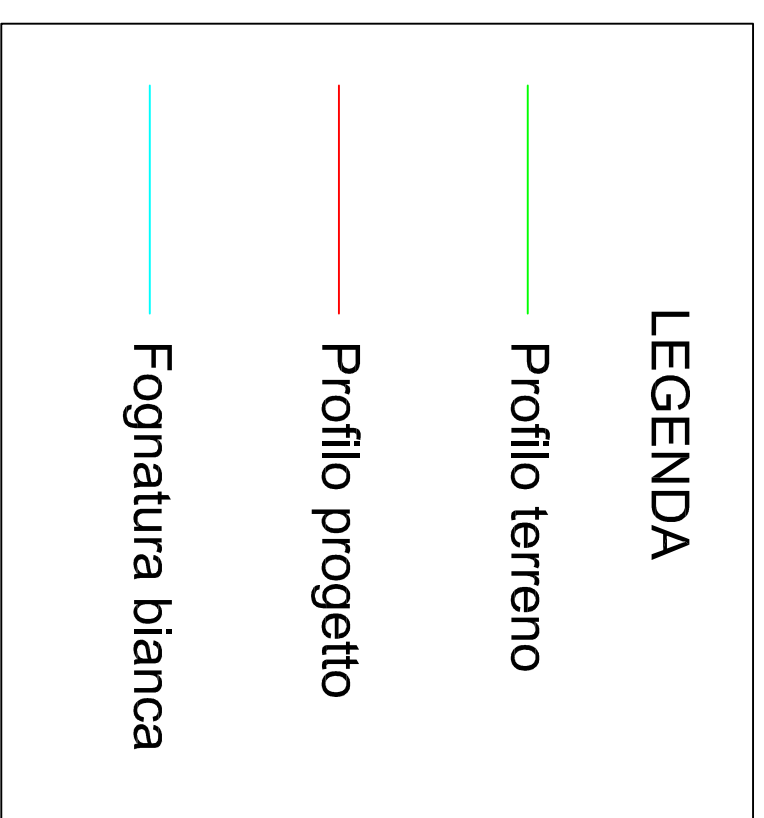


**PROFILO STRADA
EXTRAURBANA (UMI2)**

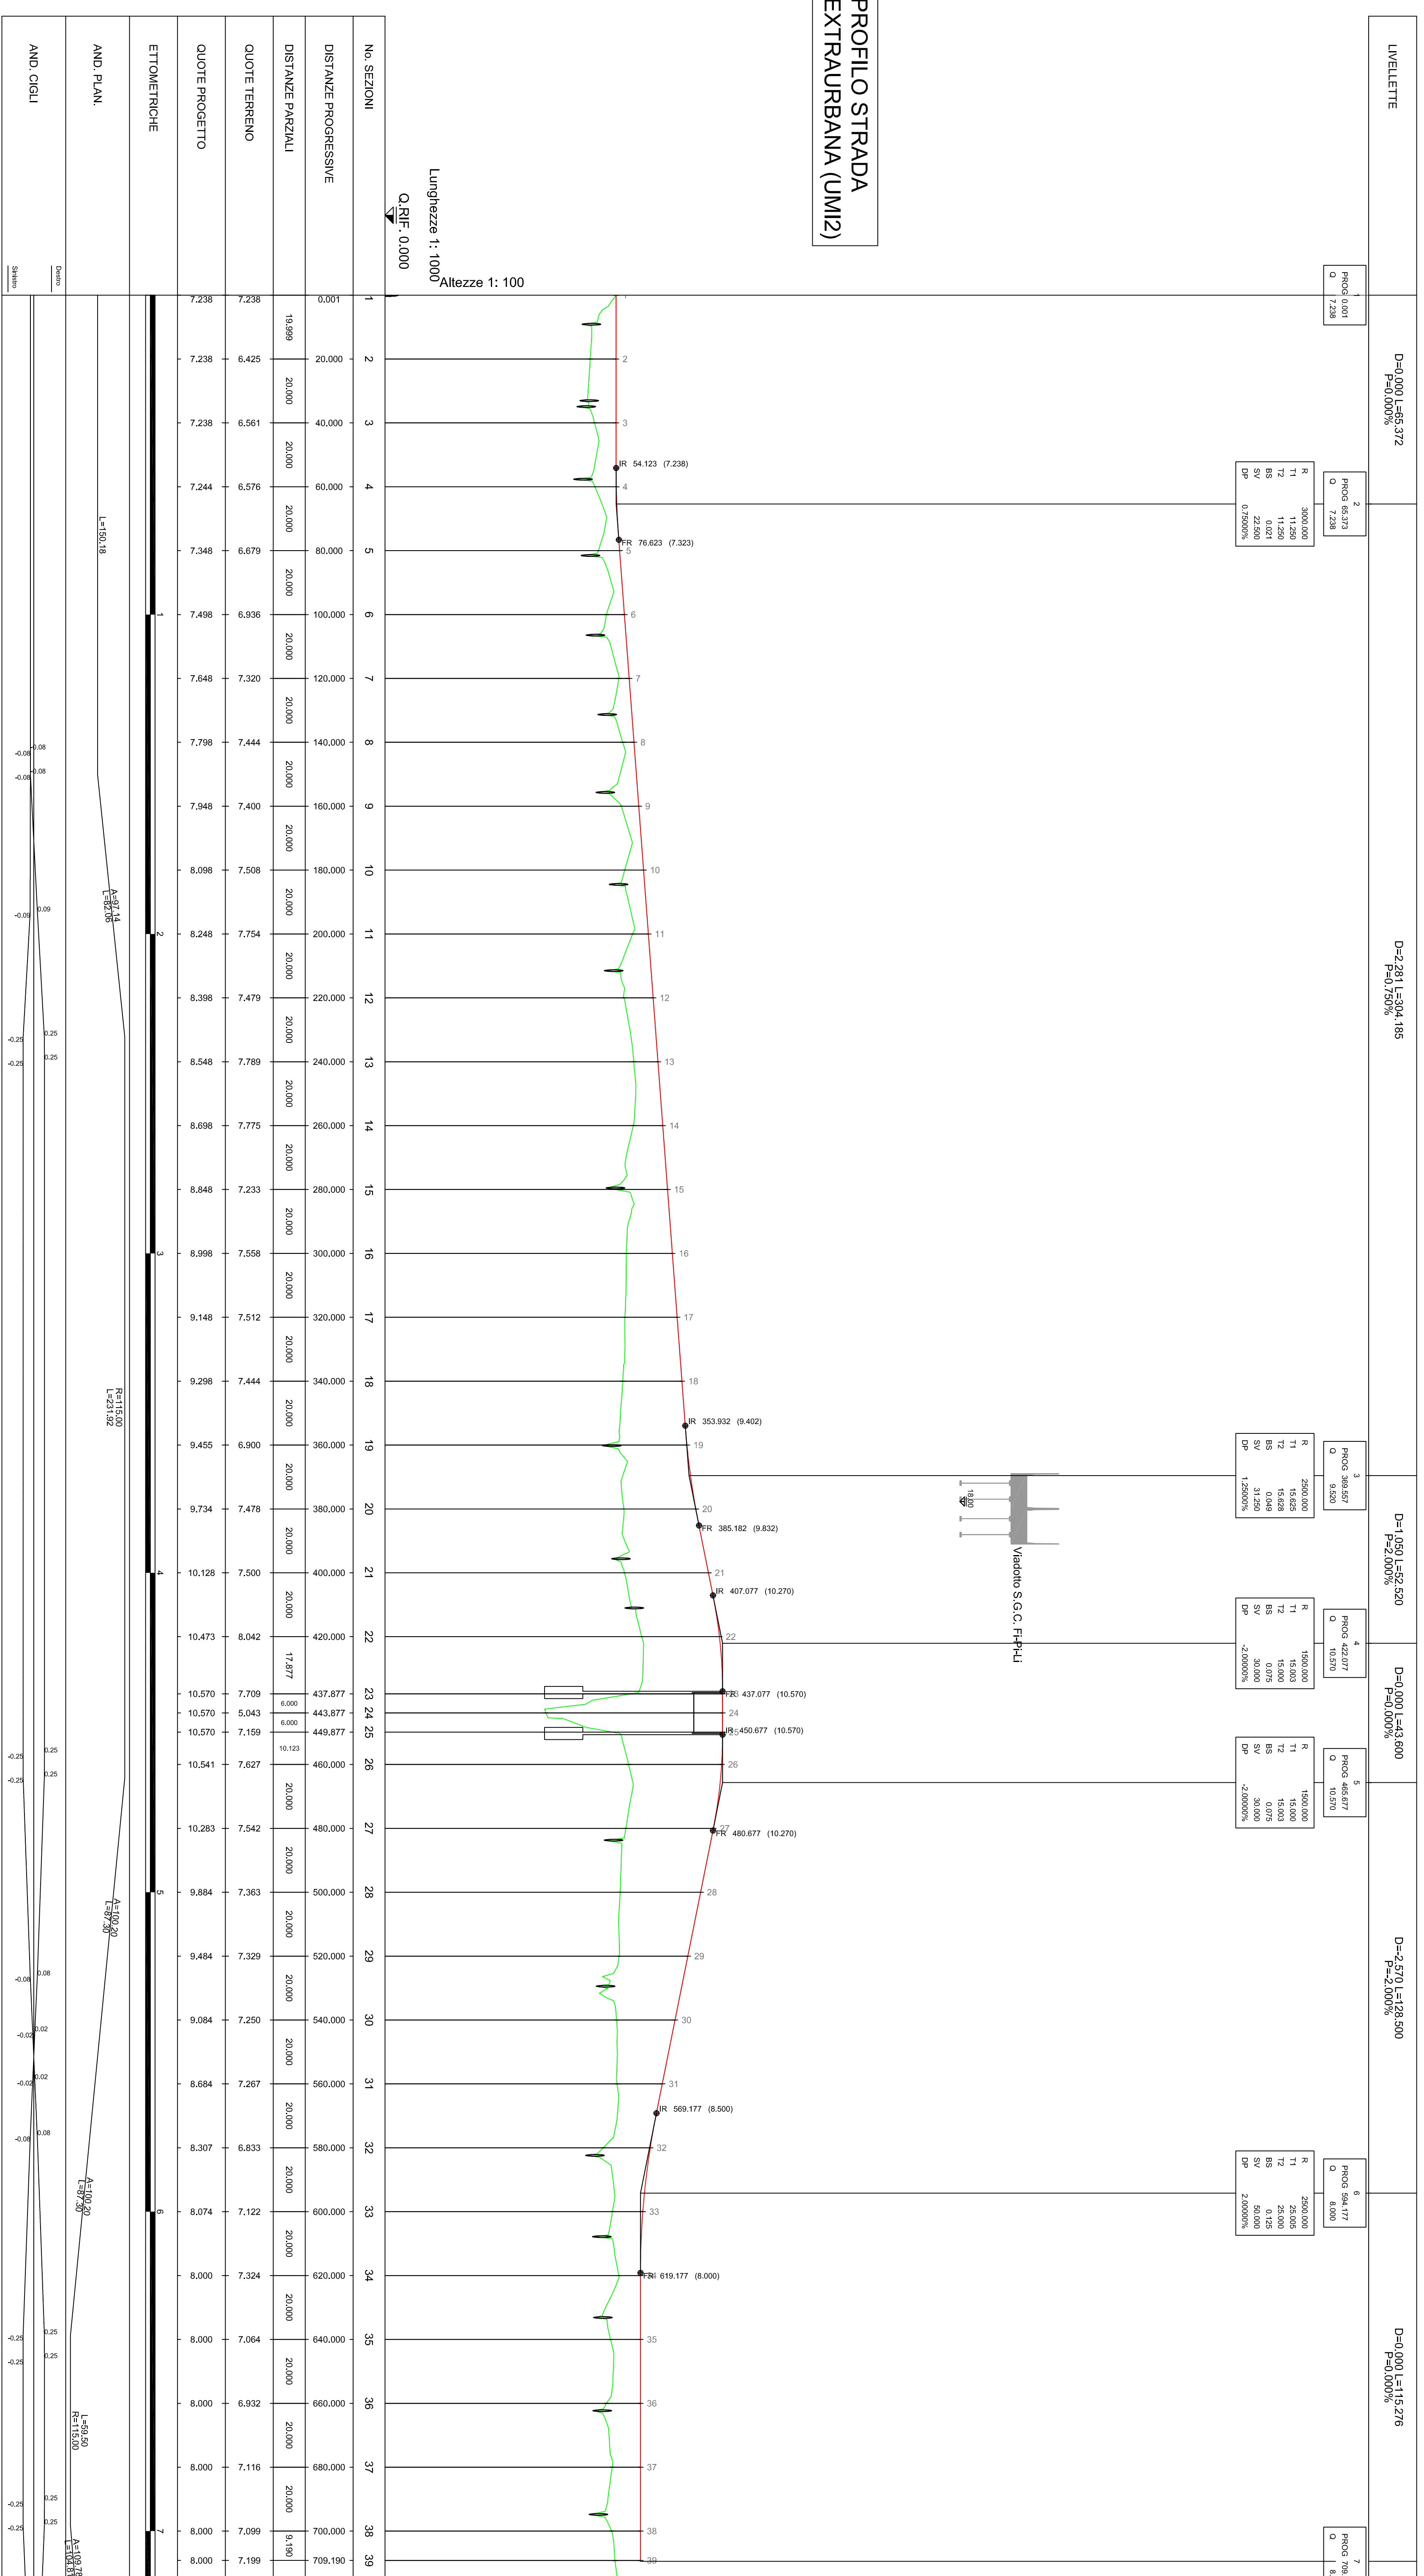

**PROFILO STRADA
URBANA (UMI1)**

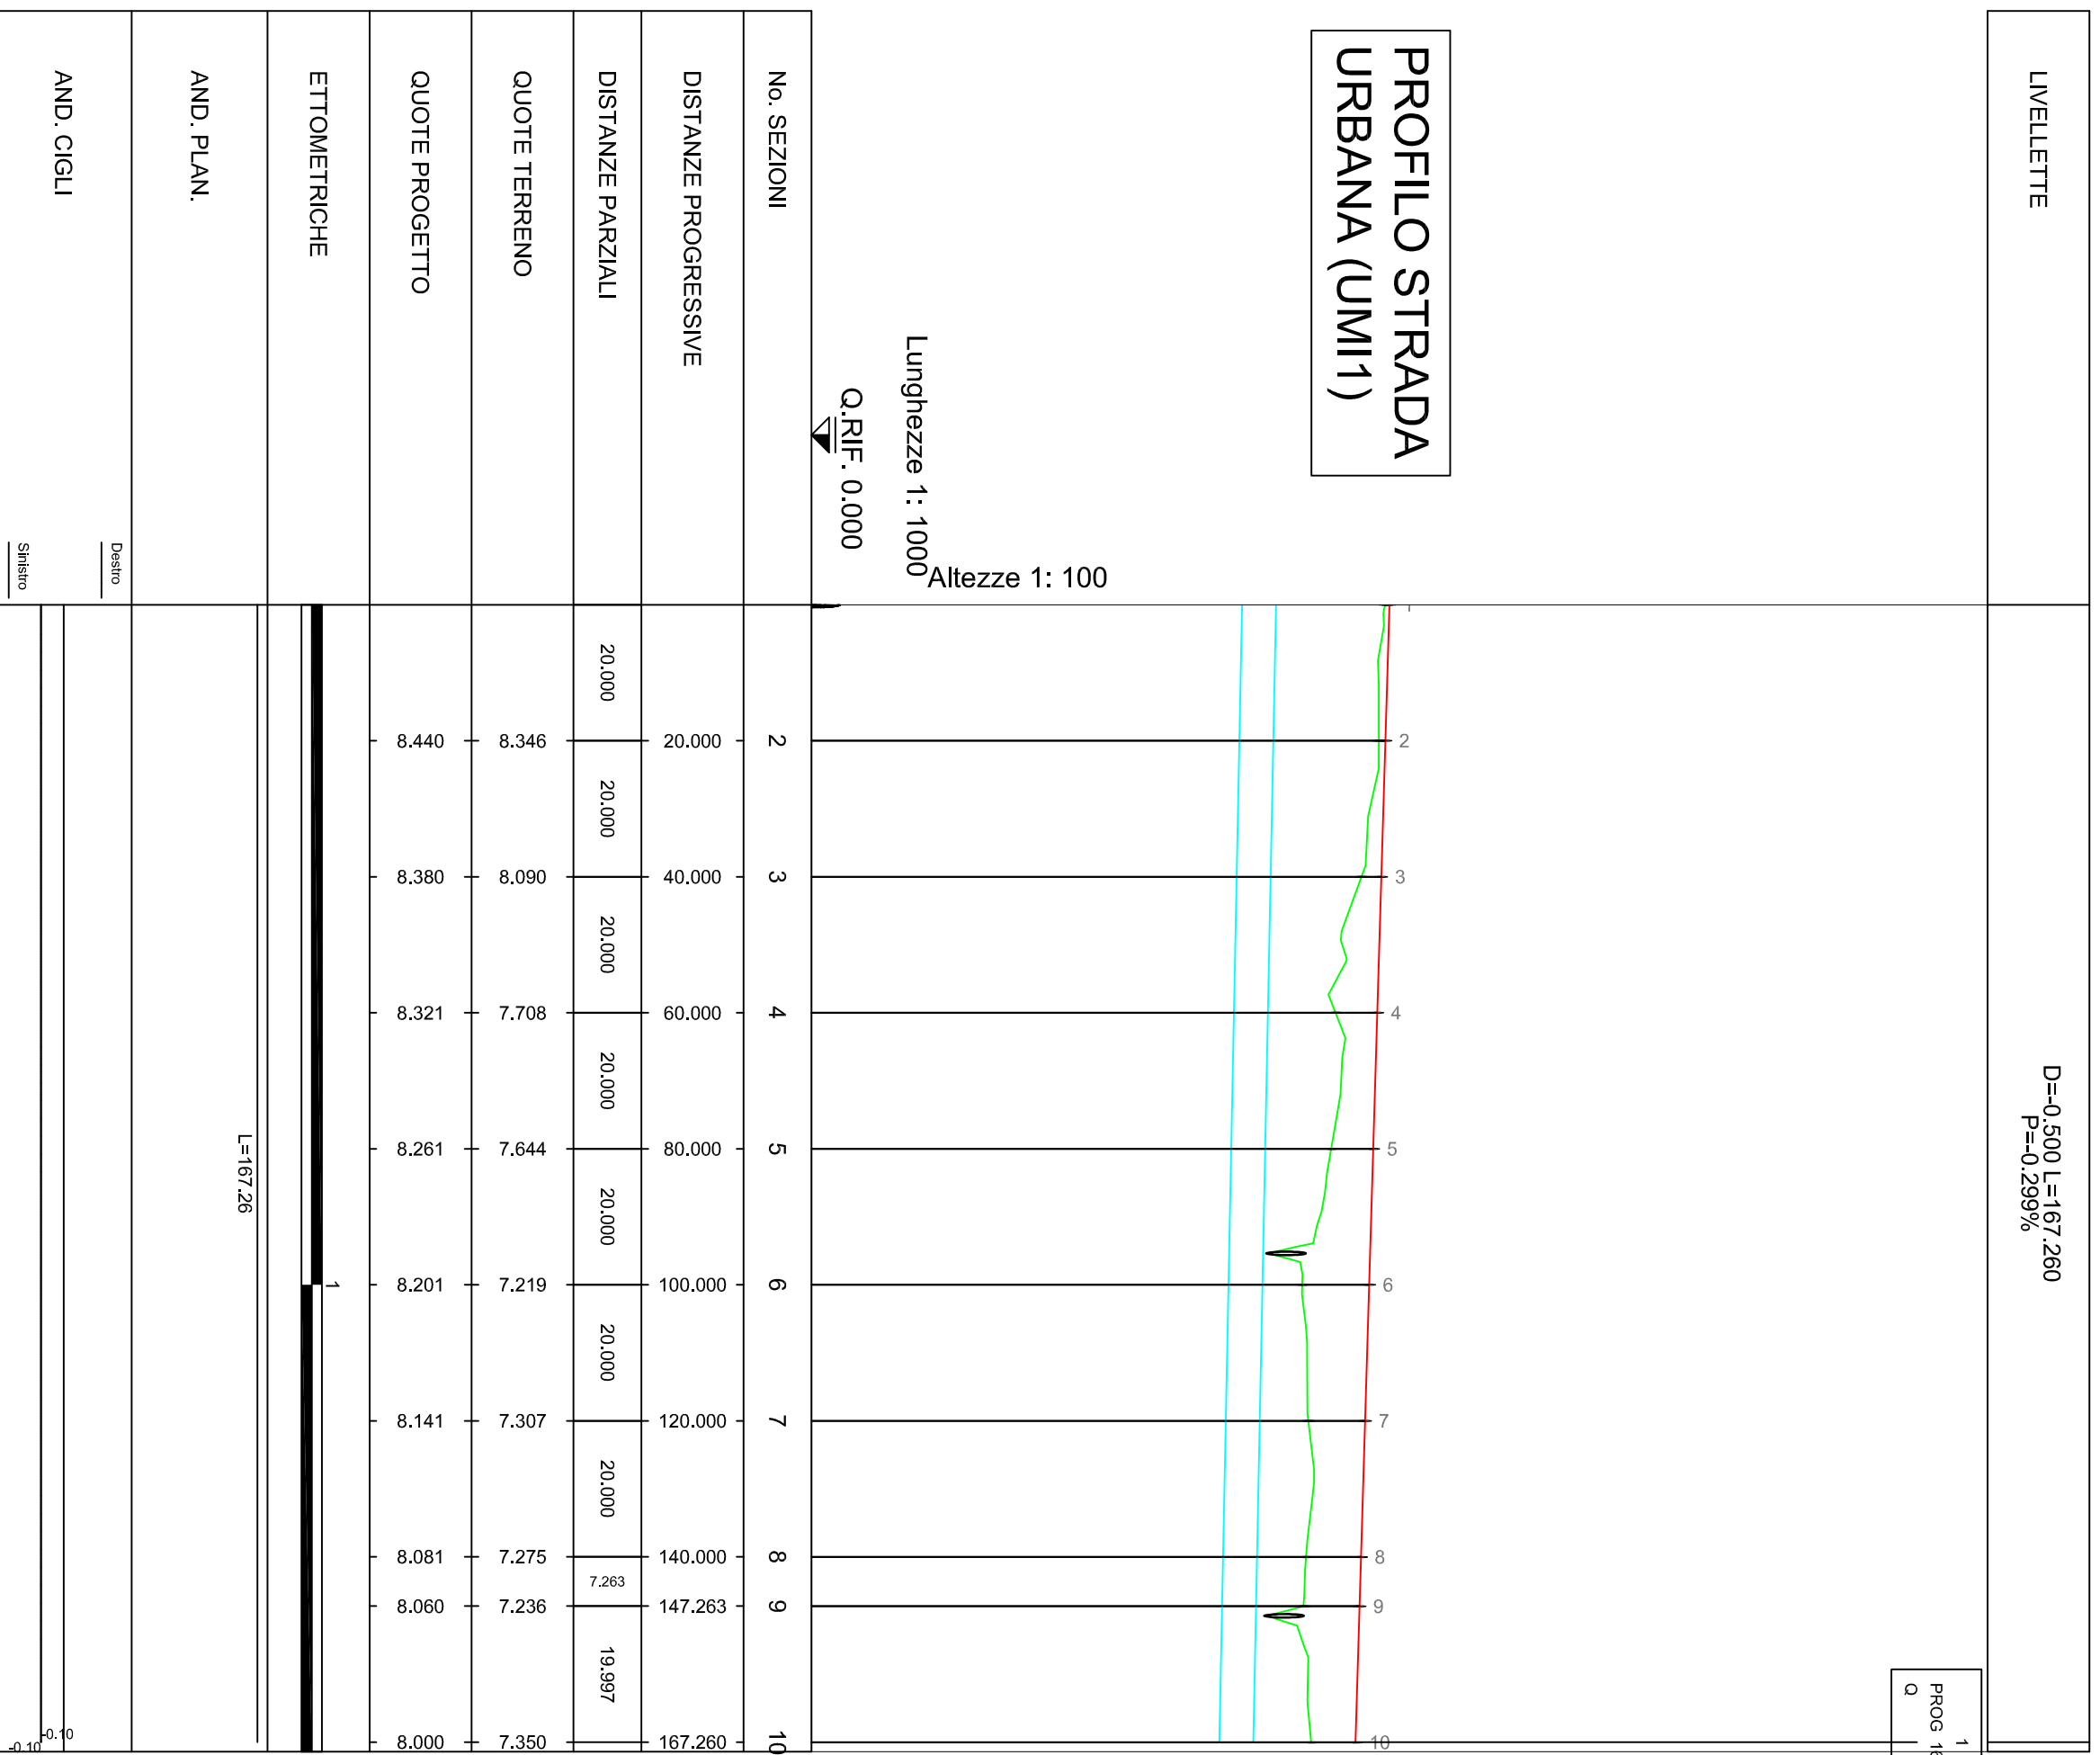

KEY MAP

TECHBAU
Engineering & Construction

UMI 2 - PROFILI LONGITUDINALI

23P08 D AR 025 VW-00

Scale: 1:1000