


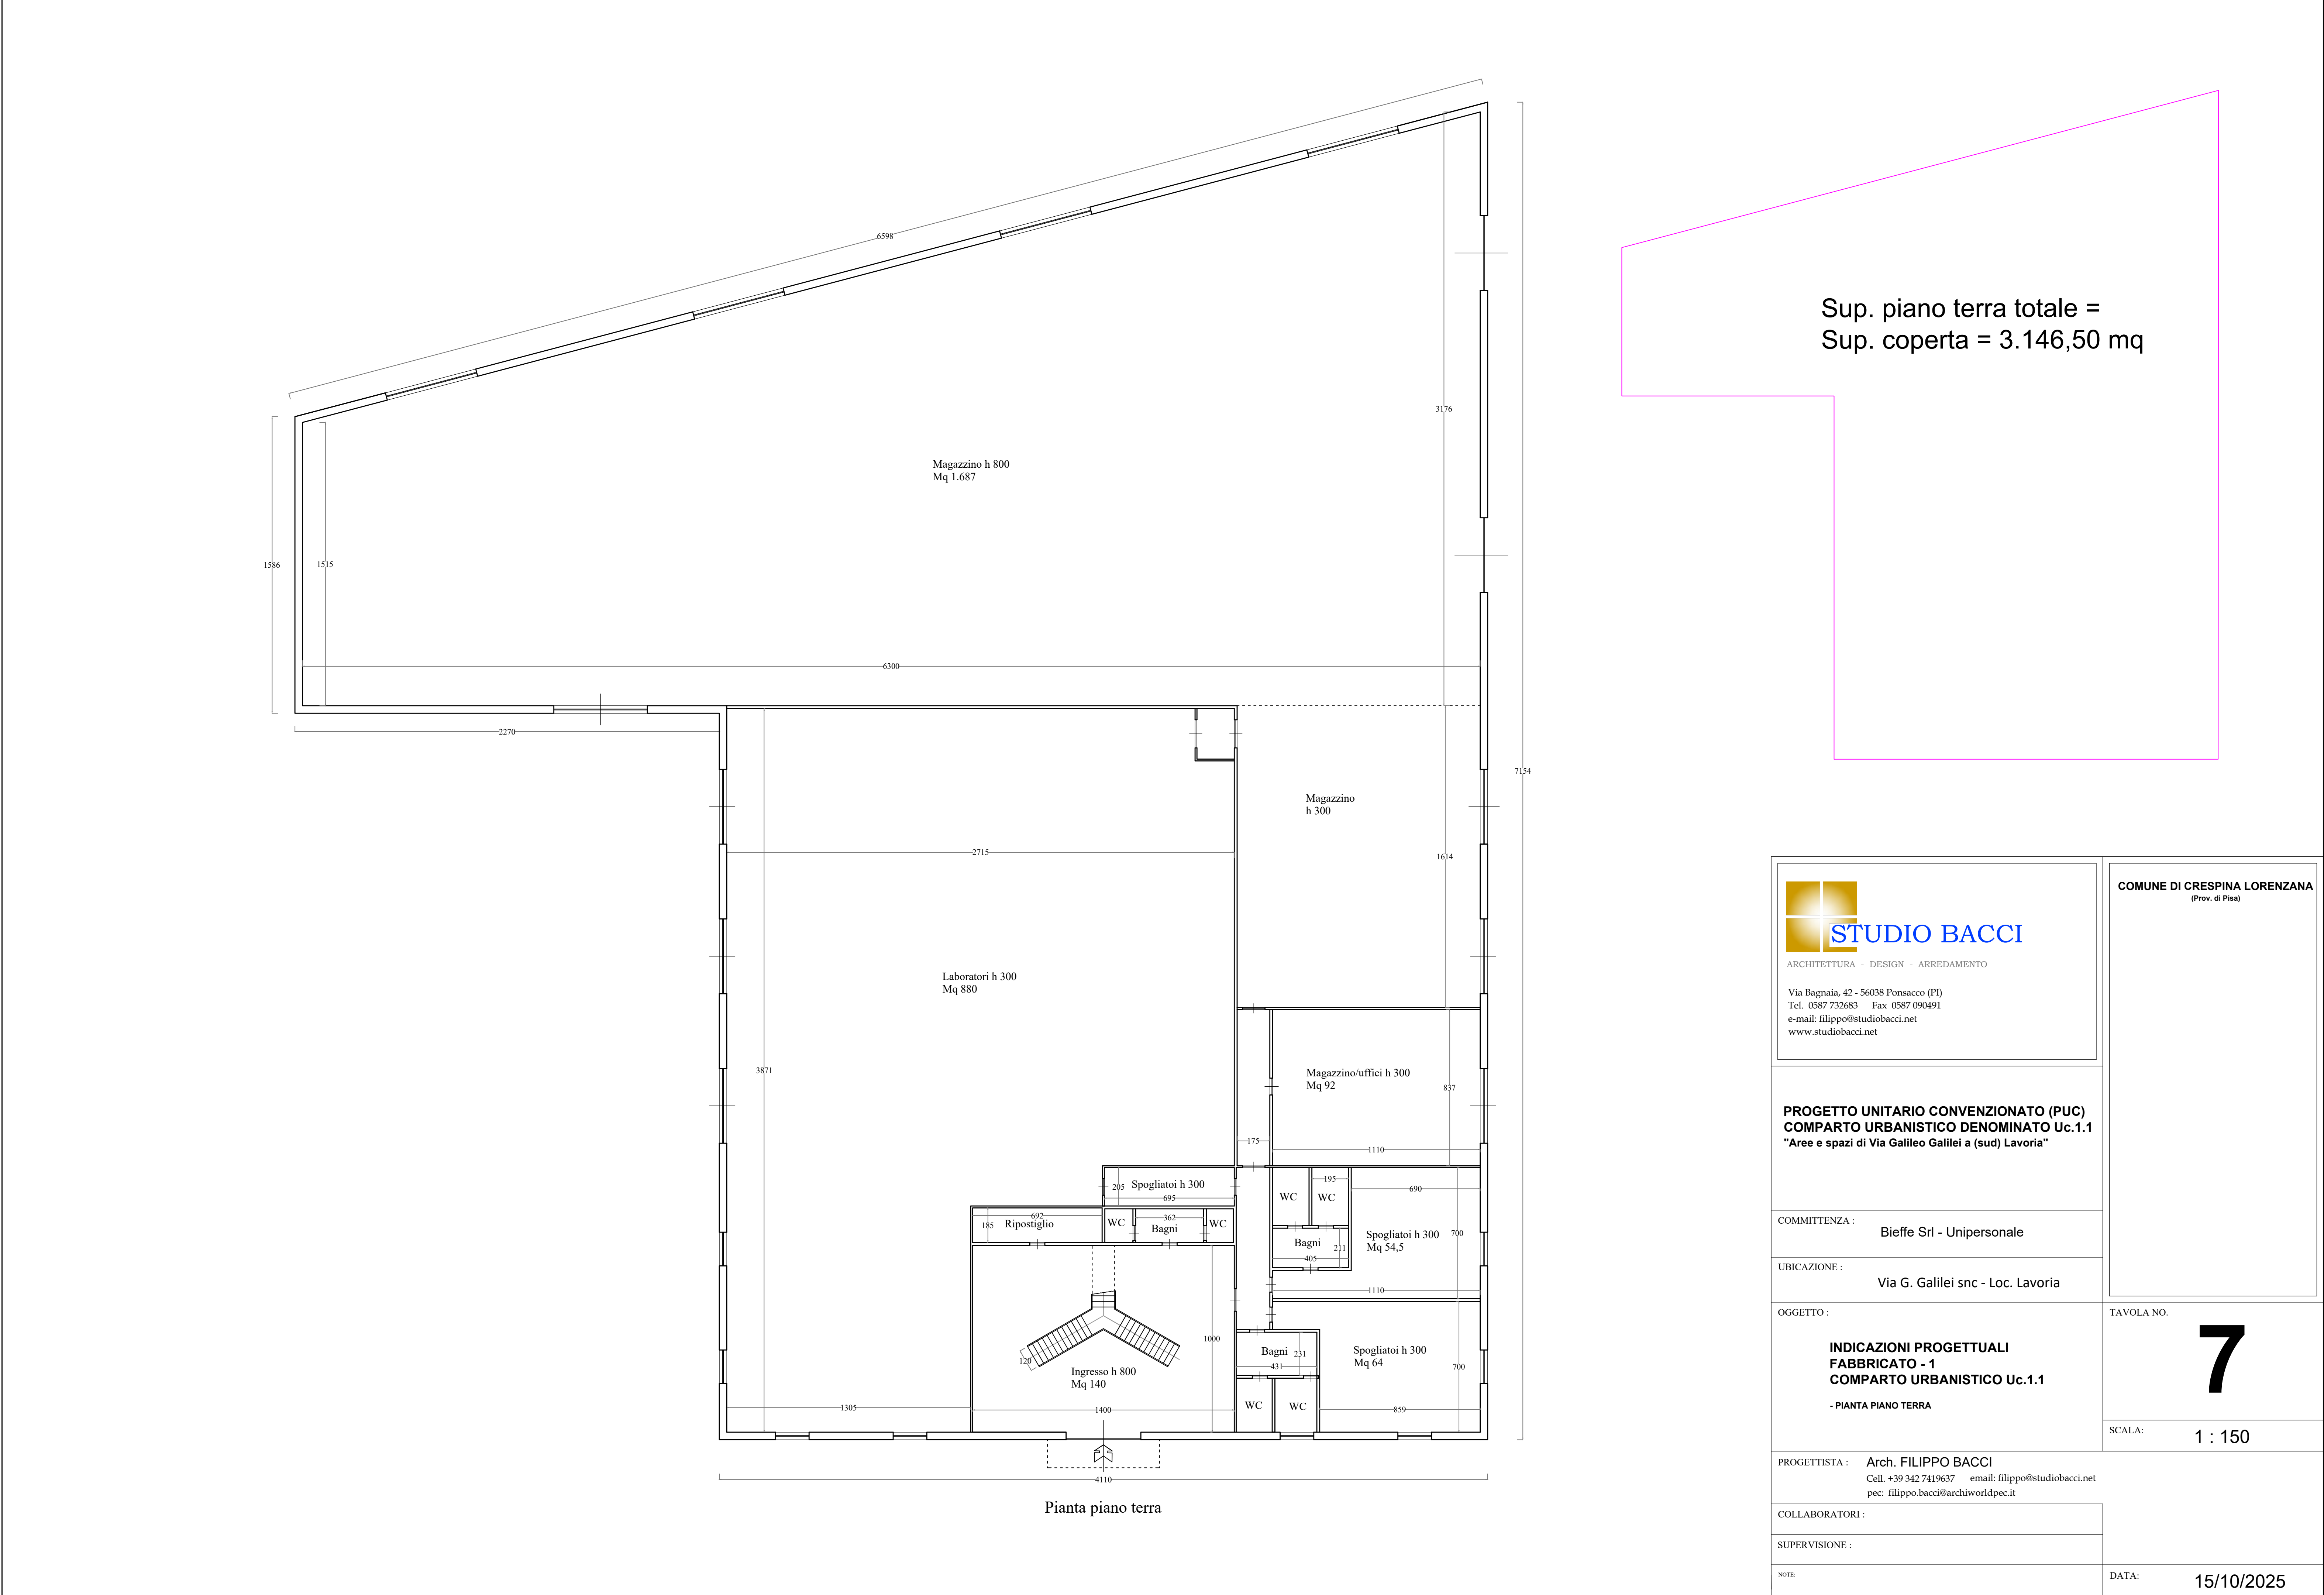

Sup. piano terra totale =
Sup. coperta = 3.146,50 mq

The figure consists of two main parts: a site plan at the top and a detailed floor plan below it.

Site Plan:

- Shows a large rectangular plot with dimensions: 6598 (top), 3176 (right), 7154 (bottom right), 1614 (middle right), 2715 (middle left), 3871 (left), 2270 (bottom left), 6300 (bottom middle), and 4110 (total bottom width).
- Labels include:
 - "Magazzino h 800 Mq 1.687"
 - "Laboratori h 300 Mq 880"
 - "Magazzino h 300"
 - "Ingresso h 800 Mq 140"

Floor Plan (Pianta piano terra):

- Overall dimensions: 4110 (width) x 7154 (depth).
- Rooms and areas include:
 - "Magazzino uffici h 300 Mq 92"
 - "Spogliatoi h 300 Mq 92"
 - "Ripostiglio" (Mq 185)
 - "WC" (multiple)
 - "Bagni" (multiple)
 - "Spogliatoi h 300 Mq 54,5"
 - "Spogliatoi h 300 Mq 64"
 - "Ingresso h 800 Mq 140"

Summary Box (Top Right):

- Sup. piano terra totale =
- Sup. coperta = 3.146,50 mq

Table Information (Bottom Right):

STUDIO BACCI ARCHITETTURA - DESIGN - ARREDAMENTO Via Bagnaia, 42 - 56038 Ponsacco (PI) Tel. 0587 732683 Fax 0587 090491 e-mail: filippo@studiobacchi.net www.studiobacchi.net		COMUNE DI Crespina Lorenzana (Prov. di Pisa)	
PROGETTO UNITARIO CONVENZIONATO (PUC) COMPARTO URBANISTICO DENOMINATO Uc.1.1 "Aree e spazi di Via Galileo Galilei a (sud) Lavoria"			
COMMITTENZA :		Bieffe Srl - Unipersonale	
UBICAZIONE :		Via G. Galilei snc - Loc. Lavoria	
OGGETTO :		INDICAZIONI PROGETTUALI FABBRICATO - 1 COMPARTO URBANISTICO Uc.1.1 - PIANTA PIANO TERRA	
PROGETTISTA :		Arch. FILIPPO BACCI Cell. +39 342 7419637 email: filippo@studiobacchi.net pec: filippo.bacchi@archiworldpec.it	
COLLABORATORI :			
SUPERVISIONE :			
NOTE:		DATA: 15/10/2025	